


NW 1/4 SEC. 27 ,TWP. 27 N ,RGE. 04 E ,W.M.

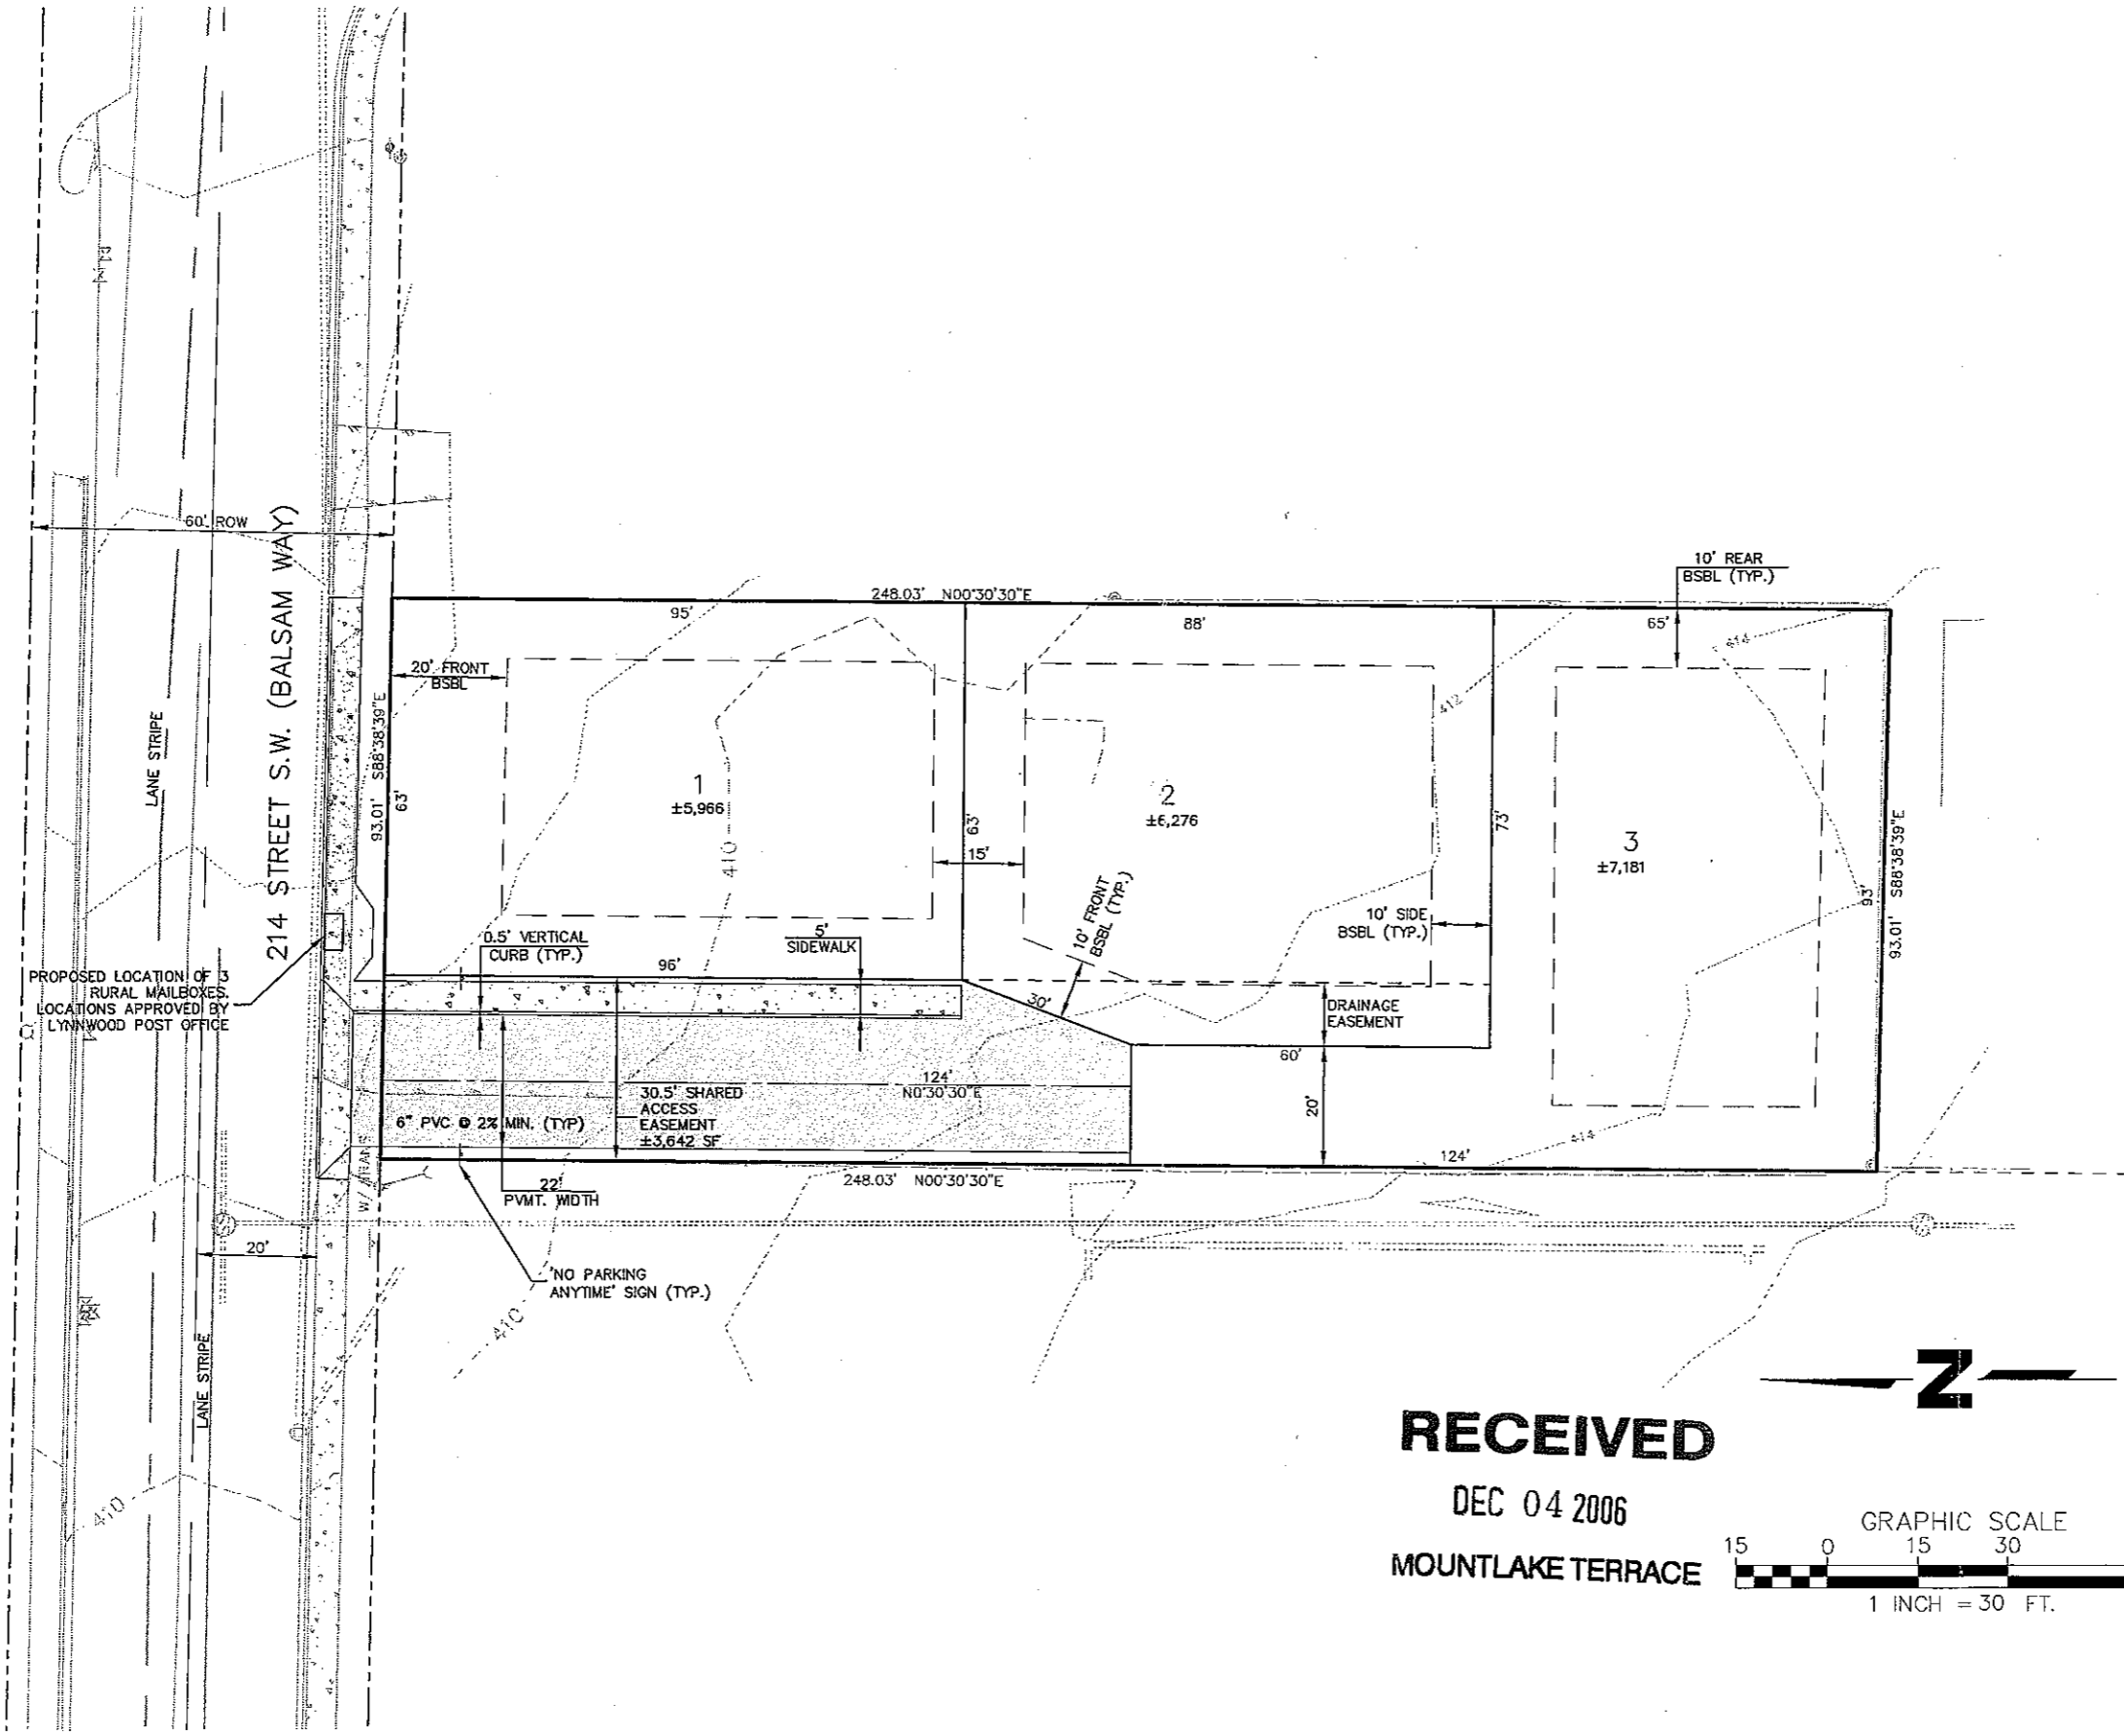


PROPOSED LOCATION OF 3 RURAL MAILBOXES. LOCATIONS APPROVED BY LYNNWOOD POST OFFICE

RECEIVED

DEC 04 2006

MOUNTLAKE TERRACE

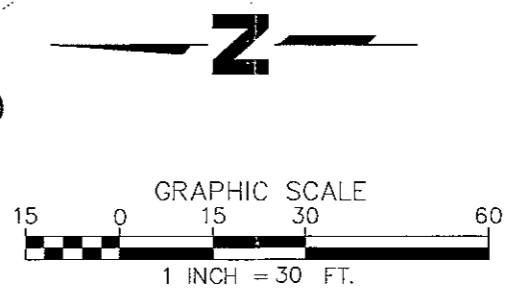

PAIGE LANE
 4028 214TH ST SW
 MOUNTLAKE TERRACE, WA 98043
 TAX PARCEL #27042700202200



D.R. STRONG
 CONSULTING ENGINEERS
 ENGINEERS PLANNERS SURVEYORS
 10604 NE 38th PLACE, SUITE 101
 KIRKLAND, WA 98033
 425.827.5053 OFFICE
 800.992.1452 TOLL FREE
 425.827.2423 FAX
 www.drstrong.com

DRAFTER: EAB
 DESIGNER: EAB
 PROJECT ENGINEER: WJS
 DATE: 12.04.06
 PROJECT NO.: 04250

SHEET 1 OF 1